




FRONT ELEVATION

SCALE: 1/4" = 1'-0"

KEITH CAROTHERS
2215-B

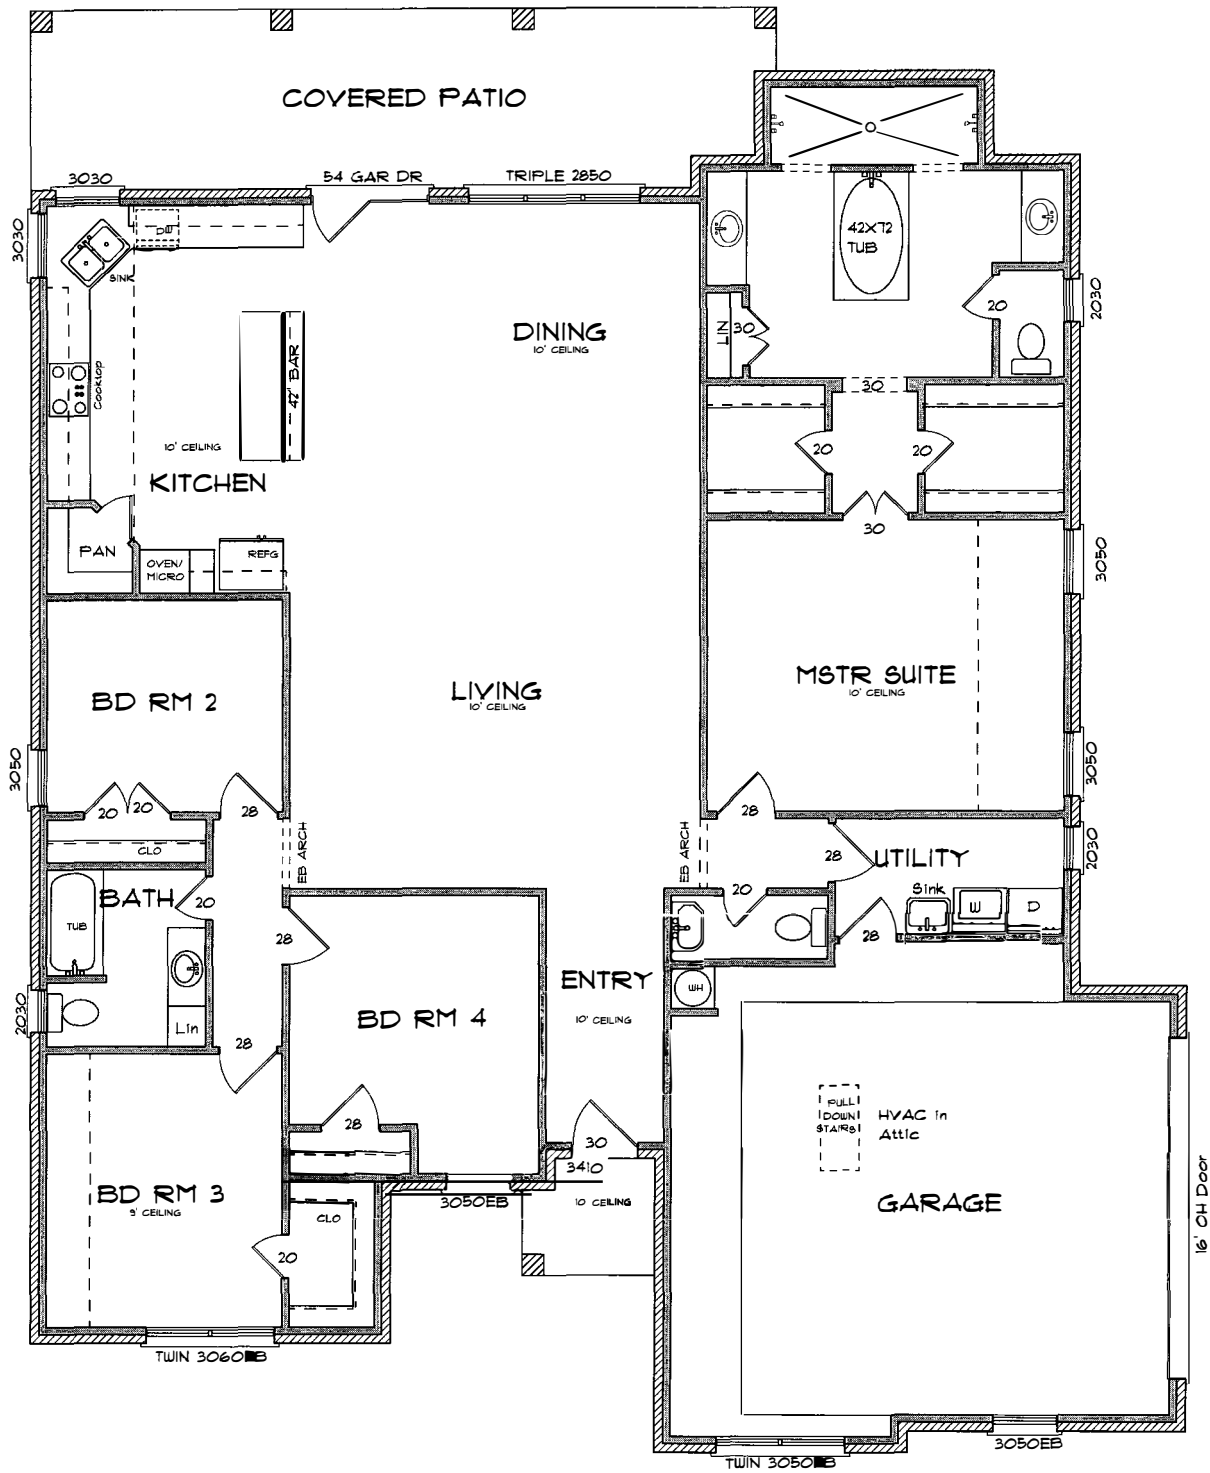

KEITH CAROTHERS
 2275-B